


ERP WEST MIDDLESEX MEMORIAL CENTRE

#334 METCALFE STREET STRATHROY ON N66 3H8 (SPA) 245-2971

ARBIT ACCESS
PARA MEDIC ACCESS
AED
PHONE

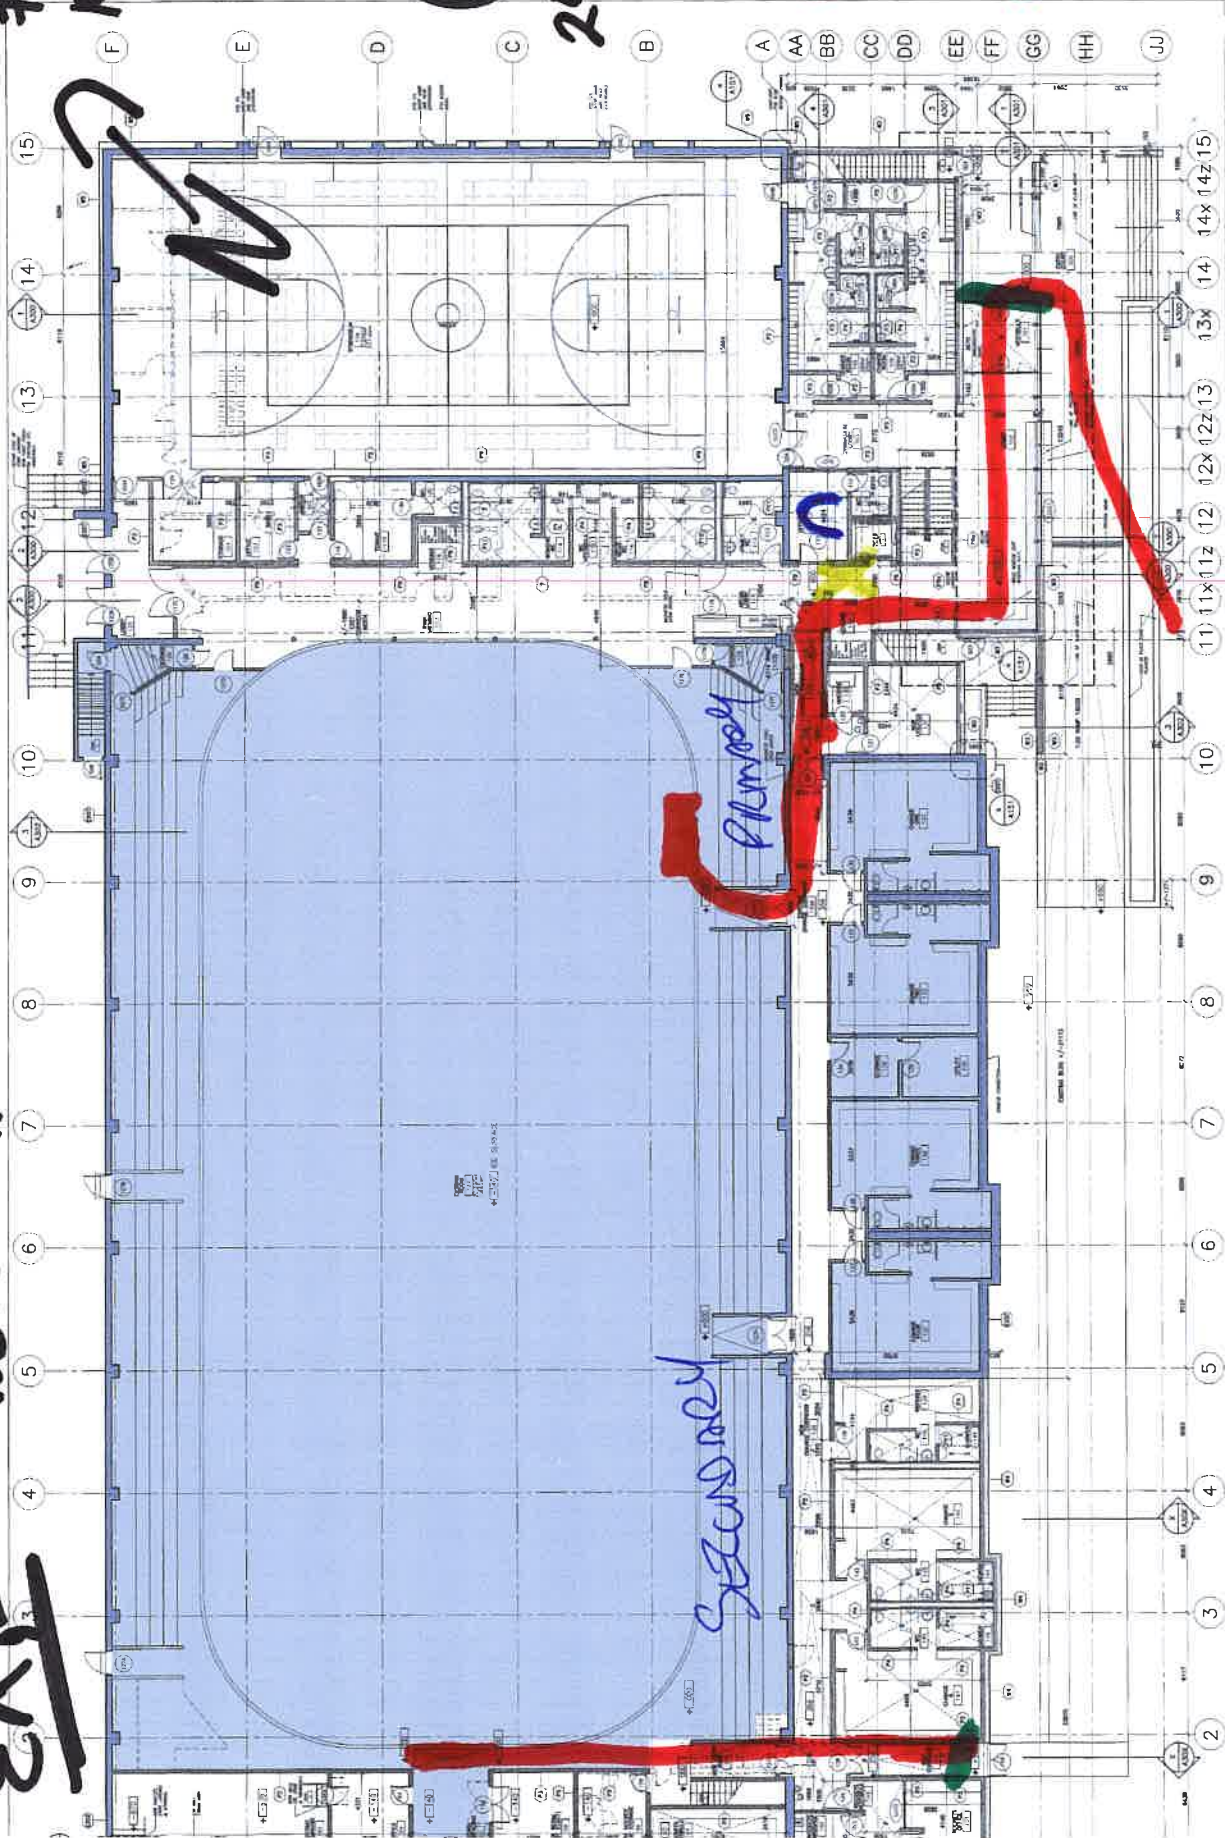

GROUND FLOOR PLAN
SCALE: 1:125
DATE: 1 APRIL 2010
PROJECT NUMBER: 0914
DRAWING NUMBER: A101

MJ MA
MEMORIAL CENTRE - WEST MIDDLESEX
1000 SHEPPARD AVENUE EAST, SUITE 100
SCARBOROUGH, ONTARIO M1B 2Y1
TEL: (416) 291-1111
WWW.MJMA.COM

WEST MIDDLESEX MEMORIAL CENTRE (STRATHROY AREA) ADDITION AND RENOVATION
224 METCALFE STREET
STRATHROY, ON M6S 1R8

ONTARIO ASSOCIATION OF ARCHITECTS
ONTARIO ASSOCIATION OF ENGINEERS

FOR REFERENCE ONLY

BRONEMCO CONSTRUCTION LTD.
1400 SHEPPARD AVENUE EAST, SUITE 100
SCARBOROUGH, ONTARIO M1B 2Y1
TEL: (416) 291-1111
WWW.BRONEMCO.COM

BM ROSS & ASSOCIATES LTD.
1000 SHEPPARD AVENUE EAST, SUITE 100
SCARBOROUGH, ONTARIO M1B 2Y1
TEL: (416) 291-1111
WWW.BMROSS.COM

COLLINS FERRERA ENGINEERING INC. / PMA LANDSCAPE ARCHITECTS
1000 SHEPPARD AVENUE EAST, SUITE 100
SCARBOROUGH, ONTARIO M1B 2Y1
TEL: (416) 291-1111
WWW.COLLINSFERRERA.COM

MA ENGINEERING ASSOCIATES INC.
1000 SHEPPARD AVENUE EAST, SUITE 100
SCARBOROUGH, ONTARIO M1B 2Y1
TEL: (416) 291-1111
WWW.MAENGINEERING.COM

Y-CARADOC
1000 SHEPPARD AVENUE EAST, SUITE 100
SCARBOROUGH, ONTARIO M1B 2Y1
TEL: (416) 291-1111
WWW.Y-CARADOC.COM